

1
A10 FIRST FLOOR PLAN
3/32" = 1'-0"

REVISIONS


LARAMIE COUNTY COMMUNITY COLLEGE
FLEX TECH BUILDING
1400 E. College Dr., Cheyenne, WY 82007

100%
CONSTRUCTION
DOCUMENTS

COPYRIGHT 2015
CTA INC.
ALL RIGHTS RESERVED
DRAWN BY: NR
CHECKED BY: NR
DATE: 05/01/2015
CTA # LCEX

CTA
FIRST FLOOR
PLAN

SHEET
A10

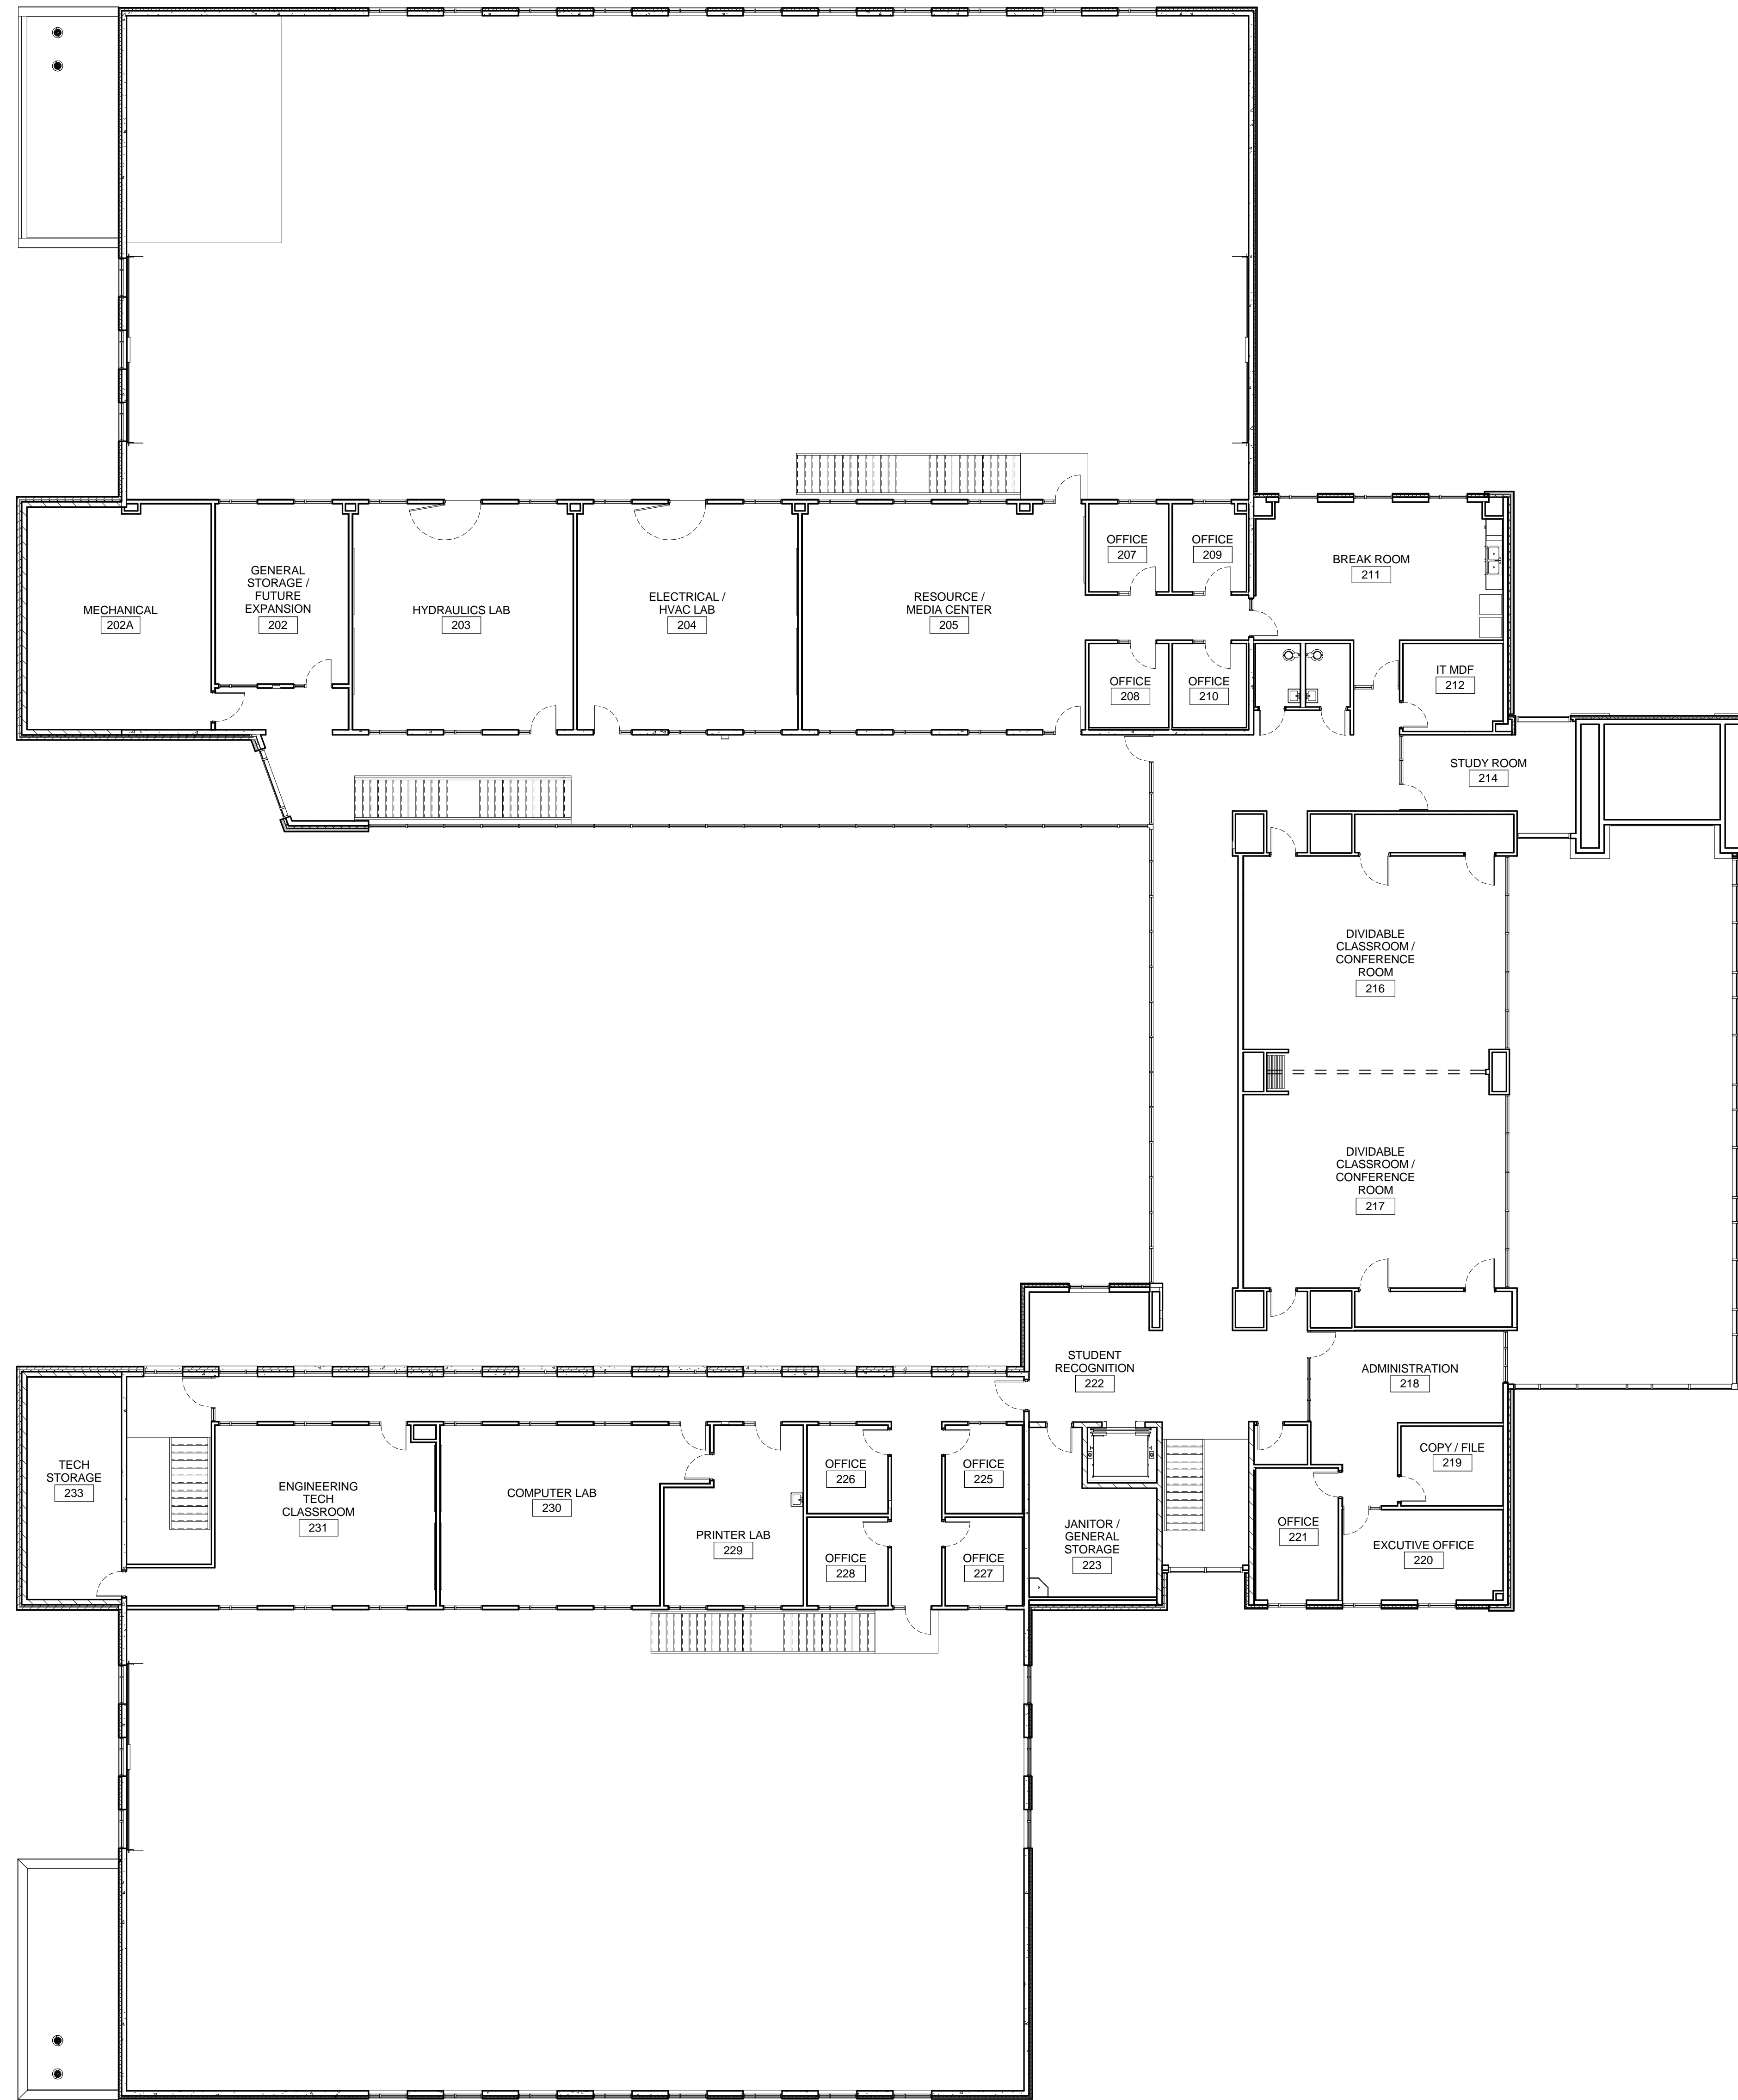

1 SECOND FLOOR PLAN
A11 3/32" = 1'-0"

REVISIONS

LARAMIE COUNTY COMMUNITY COLLEGE
FLEX TECH BUILDING
1400 E. College Dr., Cheyenne, WY 82007

100%
CONSTRUCTION
DOCUMENTS

COPYRIGHT 2015
CTA INC.
ALL RIGHTS RESERVED

DRAWN BY: NR
CHECKED BY: NR
DATE: 05/01/2015
CTA #: LCEX



SECOND
FLOOR PLAN

SHEET
A11

© 2015 CTA INC. ALL RIGHTS RESERVED.