
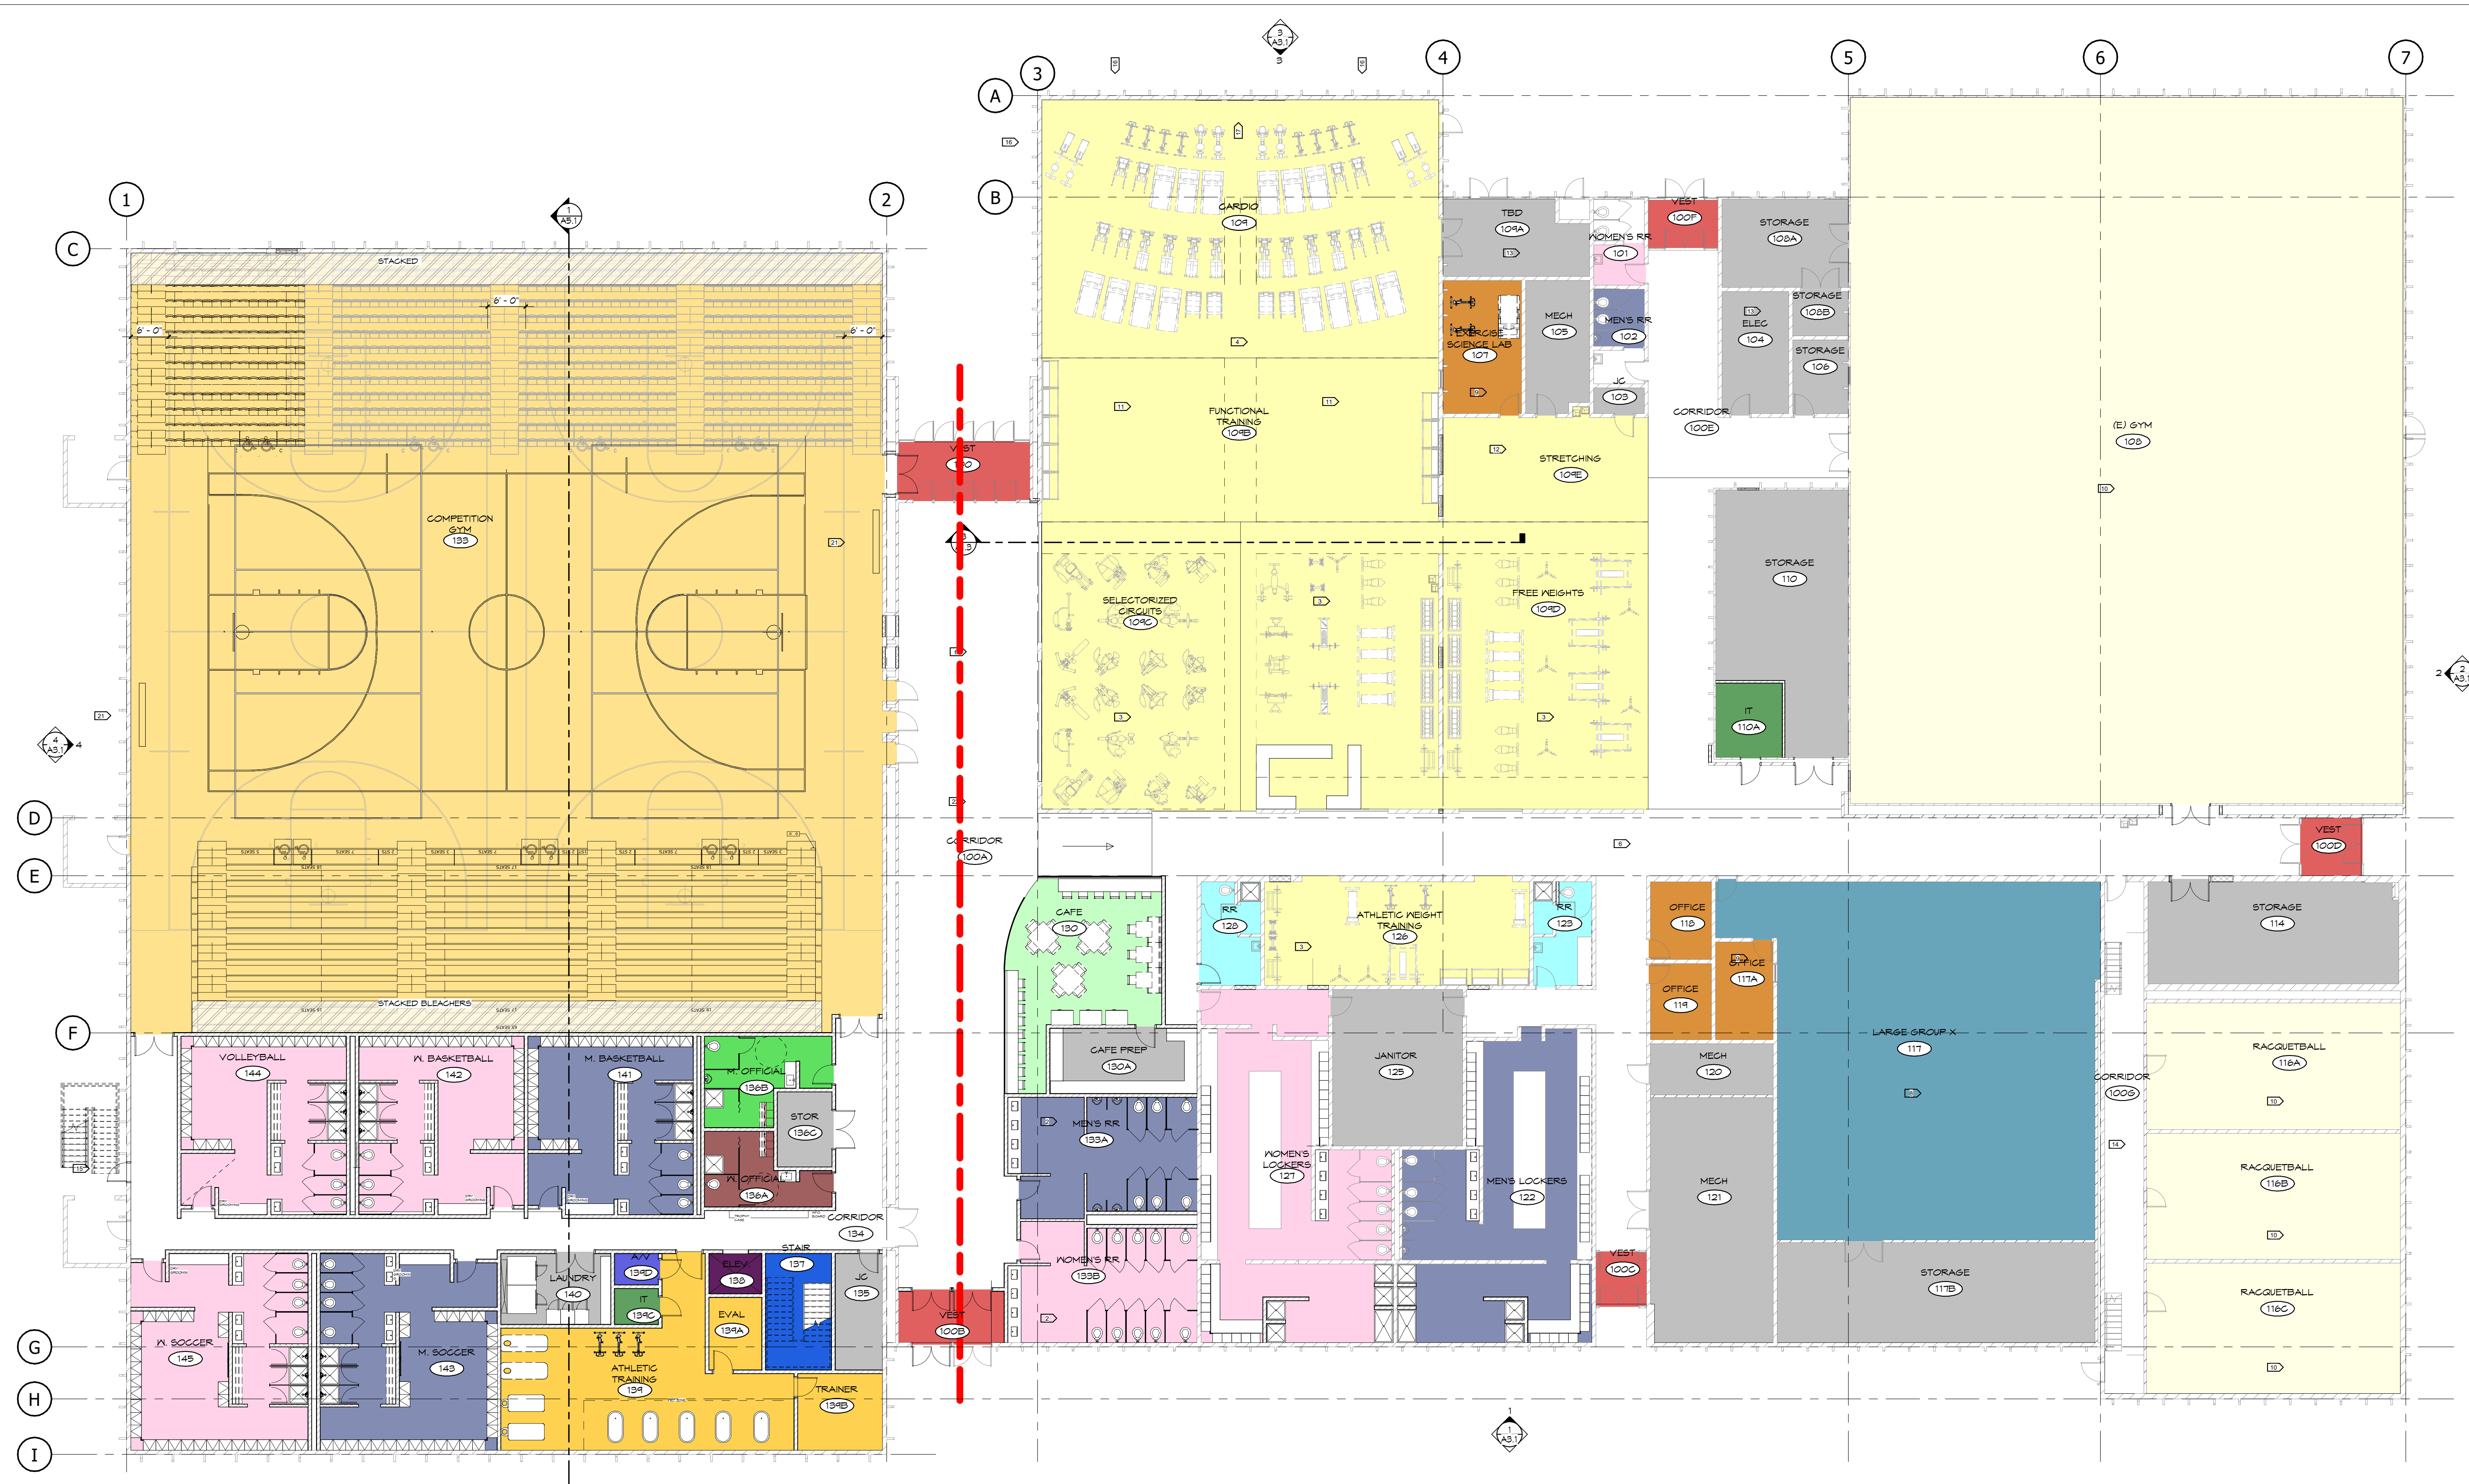


LARAMIE COUNTY COMMUNITY COLLEGE
LCCC - RAC RENOVATION
CHEYENNE, WYOMING

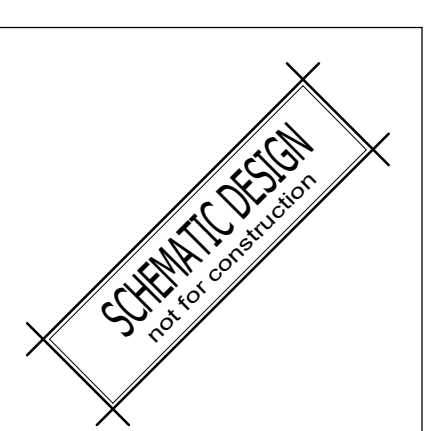

1 OVERALL NEW FLOOR PLAN
A1.1 3/32" = 1'-0"

- cody.wyoming, 1001 12th St., 82001-1507, 307.352.2954 - cheyenne, wyoming, 325 west 8th st., suite #3, 82002, 307.514.4275 -