

FURNITURE GENERAL NOTES

- DO NOT SCALE DRAWINGS. CONTACT ARCHITECT FOR DIMENSIONS.
- FURNITURE AS SHOWN BEST REPRESENTS HOW EACH SPACE IS INTENDED TO BE USED. FINAL SELECTIONS (AS PART OF FF&E) SIZES & LOCATIONS MAY DIFFER FROM DRAWINGS. WHEN COORDINATING ELECTRICAL & SIMILAR ITEMS BASED ON FURNITURE LAYOUT, CONFIRM WITH ARCHITECT & OWNER PRIOR TO PROCEEDING.
- DO NOT INSTALL FIRE STROBES & ALARMS AT (AREAS) WHERE ARTWORK OR WALL HUNG FF&E ITEMS ARE INDICATED. COORDINATE HEIGHTS WITH ARCHITECT.
- ALL FURNITURE SPECIFICATIONS TO BE COORDINATED WITH FURNITURE DEALER AND ARCHITECT.
- ALL FURNITURE PROCUREMENT TO BE COORDINATED WITH FURNITURE DEALER AND ARCHITECT.
- REFER TO ARCHITECTURAL & ELECTRICAL DRAWINGS FOR ALL DECORATIVE LIGHTING, WALL MOUNTED T.V.'s, CONFERENCE TABLES, ETC. REQUIRING HARDWIRING.
- FURNITURE NOTED WITH AN 'E' REPRESENTS PRODUCTS THAT ARE EXISTING.

SHEET NOTES - FURNITURE PLANS

NOTE #	NOTE
1	PRINTER, OFCI
2	ALL FURNITURE IS SHOWN FOR REFERENCE ONLY AND IS NOT PART OF THIS PROJECT SCOPE.
3	BUILT IN SHELVING TO REMAIN

FURNITURE SCHEDULE

PLAN CODE	PRODUCT DESCRIPTION	QTY	REMARKS
D1	OFS BRANDS COACT MODULAR LOUNGE MID BACK SOFA NO ARMS	1	
M1	PLATINUM ROLL RITE	4	
S1	BERNHARDT ZIP	2	
S2.fw	OFS HEYA LOUNGE	4	
S3.af	STYLEX YOON SOFA	1	
S4.av	STYLEX RIDGE LOUNGE CHAIR	6	
S4.bv	STYLEX RIDGE LOUNGE CHAIR	4	
S4.cf	STYLEX RIDGE LOUNGE CHAIR	4	
S5.k	FALCON COMIDA COUNTERSTOOL	8	
S5.m	FALCON COMIDA COUNTERSTOOL	4	
S5.r	FALCON COMIDA COUNTERSTOOL	10	
S6	LEELAND SLAM BARSTOOL	27	
S7.bv	OFS BRANDS COACT MODULAR LOUNGE MID BACK CORNER UNIT WITH MEDIA TABLE	1	
S8.j	HON MOTIVATE CHAIR	12	
S8.n	HON MOTIVATE CHAIR	20	
S8.p	HON MOTIVATE CHAIR	8	
S8.u	HON MOTIVATE CHAIR	18	
S12.a	ARCADIA NIOS LOUNGE	2	
S12.g	ARCADIA NIOS LOUNGE	3	
S12	BERNHARDT TOUR	11	
S14.ev	OFS BRANDS COACT MODULAR LOUNGE MID BACK SOFA NO ARMS	3	
T1	ATHENS SQUARE TABLE 24X24 W/ CASTERS	6	
T3	PIROUETTE TALL ROUND TABLE 30D	3	
T4	PIROUETTE TALL SQUARE TABLE 24X24	5	
T5	ARCADIA AVALINA BAR TABLE	3	
T6	BERNHARDT APEL OTTOMAN SMALL	1	
T7	BERNHARDT APEL OTTOMAN LARGE	3	
T8	PIROUETTE SQUARE TABLE 60X60 W/ CASTERS	2	
T9	PIROUETTE SQUARE TABLE 60X60	3	
T10	DARRAN GROVE SIDE TABLE	6	
T12	HON HUDDLE TABLE	8	
T13	PIROUETTE DOUBLE CHEVRON CONFERENCE TABLE	2	
T14	KI C PERSONAL TABLE	4	




Naming Convention Diagram

S 1 A . a j

- ↑ Indicated furniture type (ie. "seat" or "table")
- ↑ Indicates item number
- ↑ Indicates option (there are typically 3-5 approved options for each furniture type; A, B, C, etc.)
- ↑ References upholstery from Fabric Schedule
- ↑ A second or third letter indicates multiple fabrics. RE: Notes under "Finish" column on schedule.

Furniture Type Abbreviations

- A Accessory
- S Seating
- T Tables
- M Misc.
- D Desk
 - Return
 - Credenza
- W Workstation
- X Casework / Storage
- R Reupholstered Existing
- E Existing For Reuse

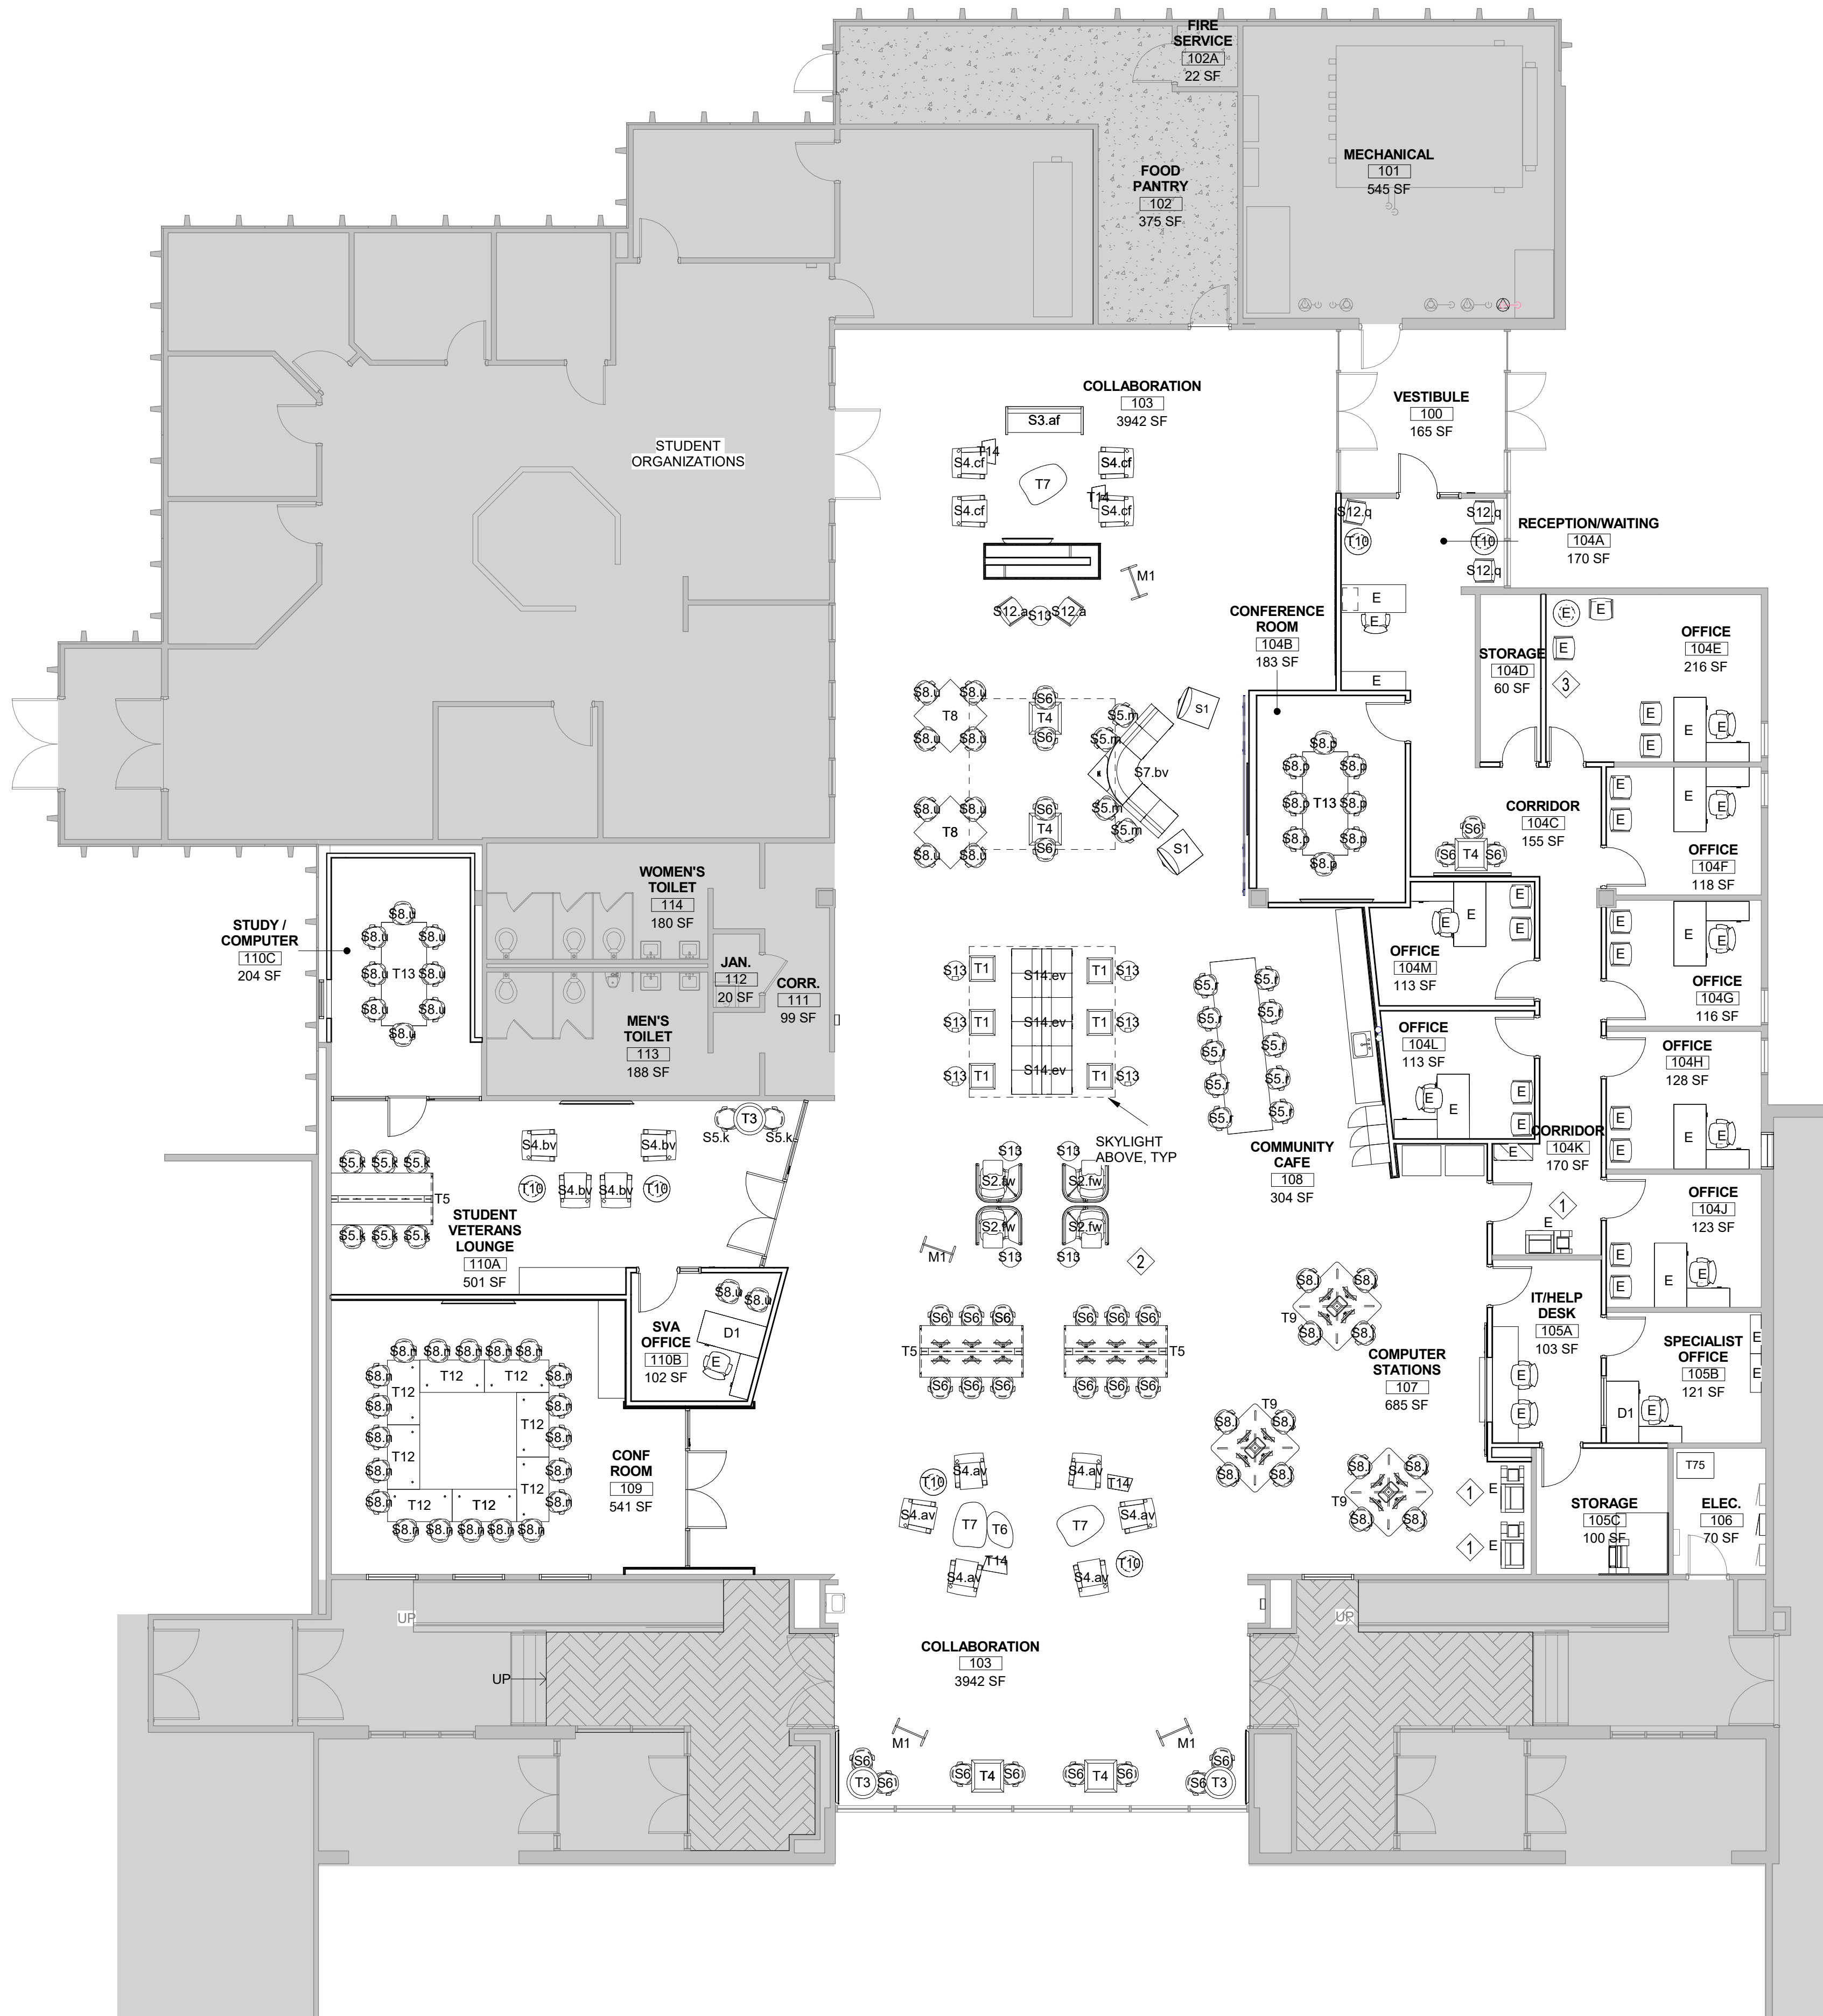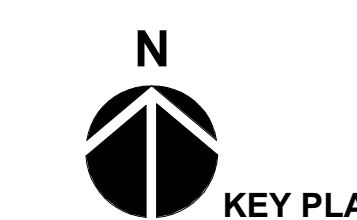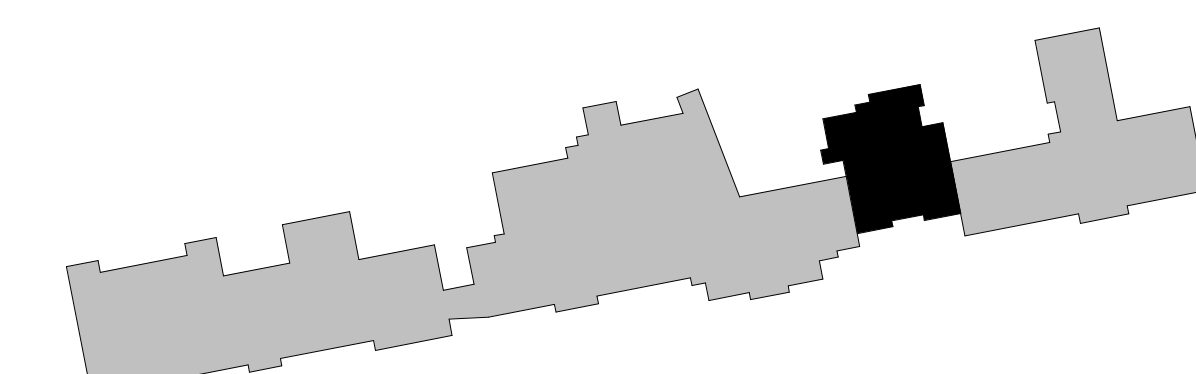

A1 FIRST FLOOR FURNITURE PLAN

1/8" = 1'-0"

hord | coplan | macht

1331 Nineteenth Street
Denver, CO. 80202

P. 303.607.0977
www.hcm2.com

CONSULTANT:

PROJECT:

**CROSSROADS
BUILDING
RENOVATION**

1400 EAST COLLEGE DRIVE
CHEYENNE, WY 82007

OWNER:

**LARAMIE COUNTY
COMMUNITY
COLLEGE**

1400 EAST COLLEGE DRIVE
CHEYENNE, WY 82007

ISSUE:

02.28.2018 FURNITURE BID

DRAWING INFORMATION:

PROJECT NO: 11738.001

DRAWN BY: TM

CHECKED BY: TW

APPROVED BY: MP

SHEET TITLE:

**FIRST FLOOR
FURNITURE PLAN**

A-150

SHEET OF